


THIS IS NOT A CONSTRUCTION DRAWING, IT IS UNSUITABLE FOR THE PURPOSE OF CONSTRUCTION AND MUST ON NO ACCOUNT BE USED AS SUCH.

- Application Site Boundary
- Ownership Boundary (School premises)
Approximately 30 acres including upper and lower playing fields.

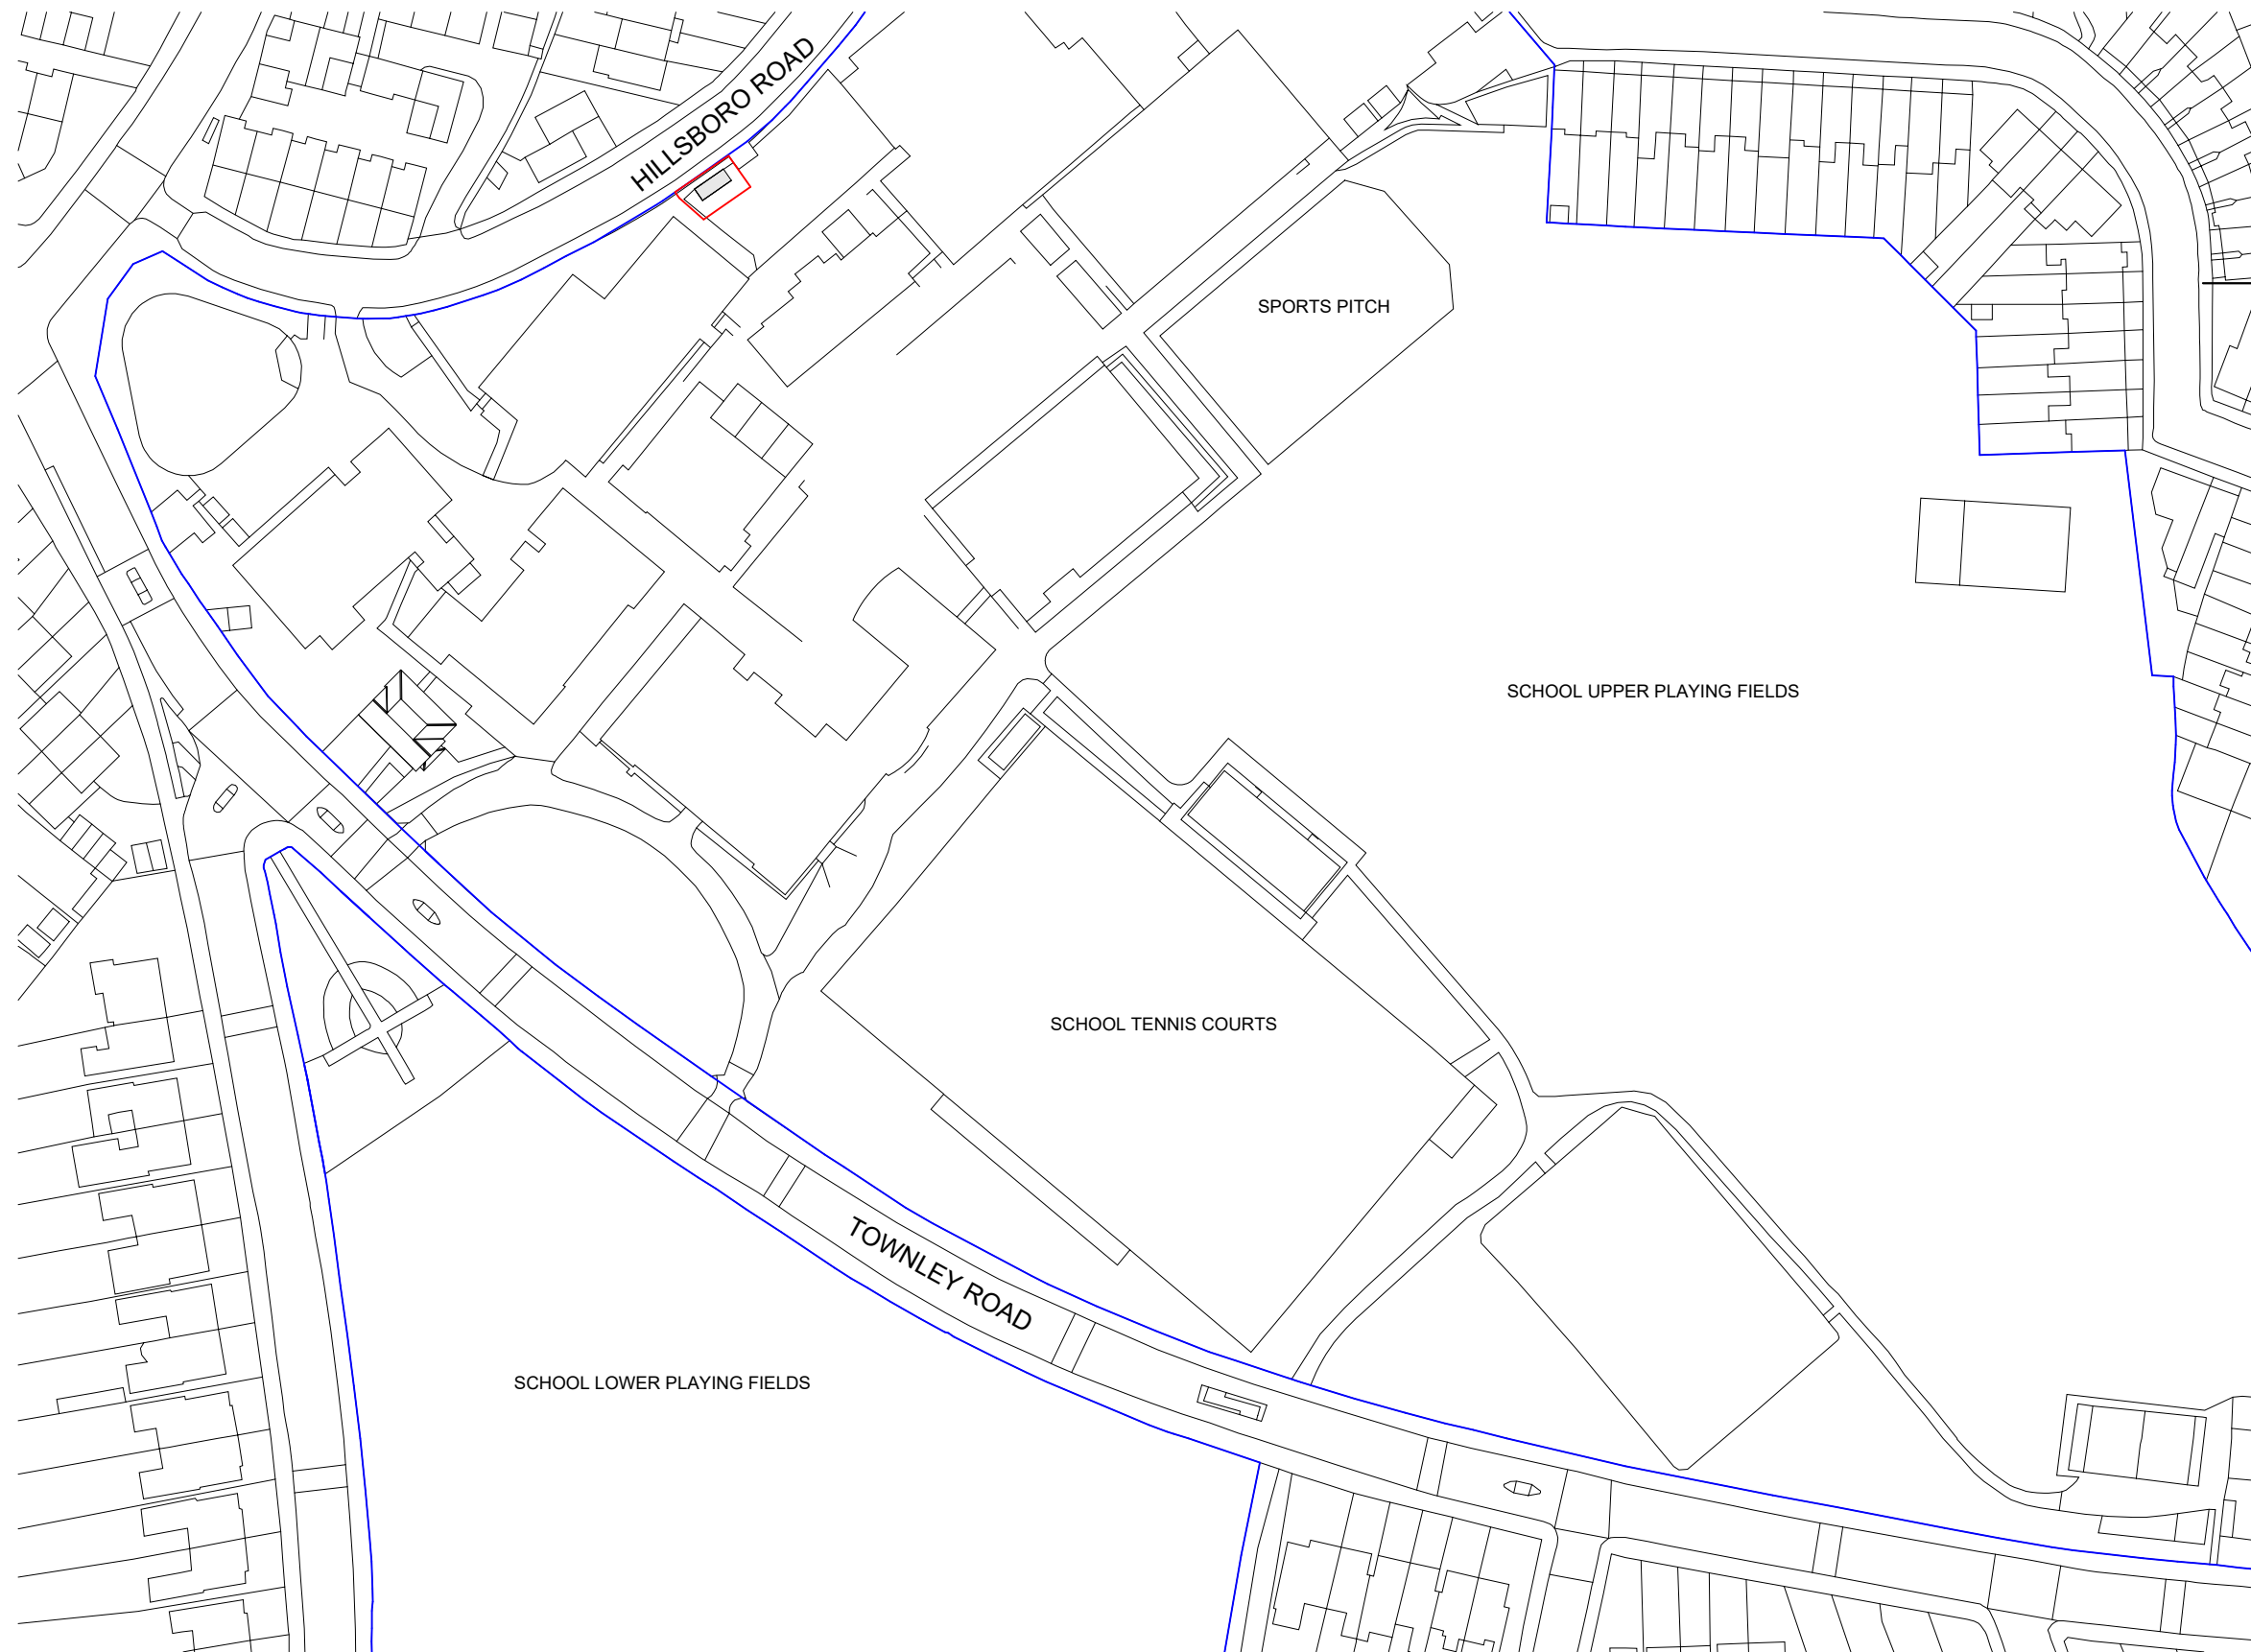

P01 29.05.24 Issued for Permitted Development

rev	date	note

CODE	SUITABILITY DESCRIPTION

STATUS	PURPOSE OF ISSUE
	PLANNING

MAP 3rd floor
99-101 Farringdon Road
London, EC1R 3BT
tel: 020 7096 5007
email: studio@map-architecture.co.uk

PROJECT NO: **2404**

PROJECT: All Pod

TITLE: Existing Block and Location Plans


CLIENT: Alleyn's School

DRAWN BY	CHECKED BY	DATE
VM	HC	29/05/24


SCALE (@ A3)	PROJECT NUMBER
1 : 1250	2404

DRAWING NUMBER	REV
E000	P01



Location Plan
1 : 1250

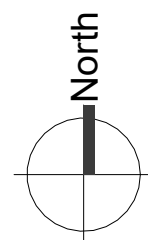

THIS IS NOT A CONSTRUCTION DRAWING, IT IS UNSUITABLE FOR THE PURPOSE OF CONSTRUCTION AND MUST ON NO ACCOUNT BE USED AS SUCH.

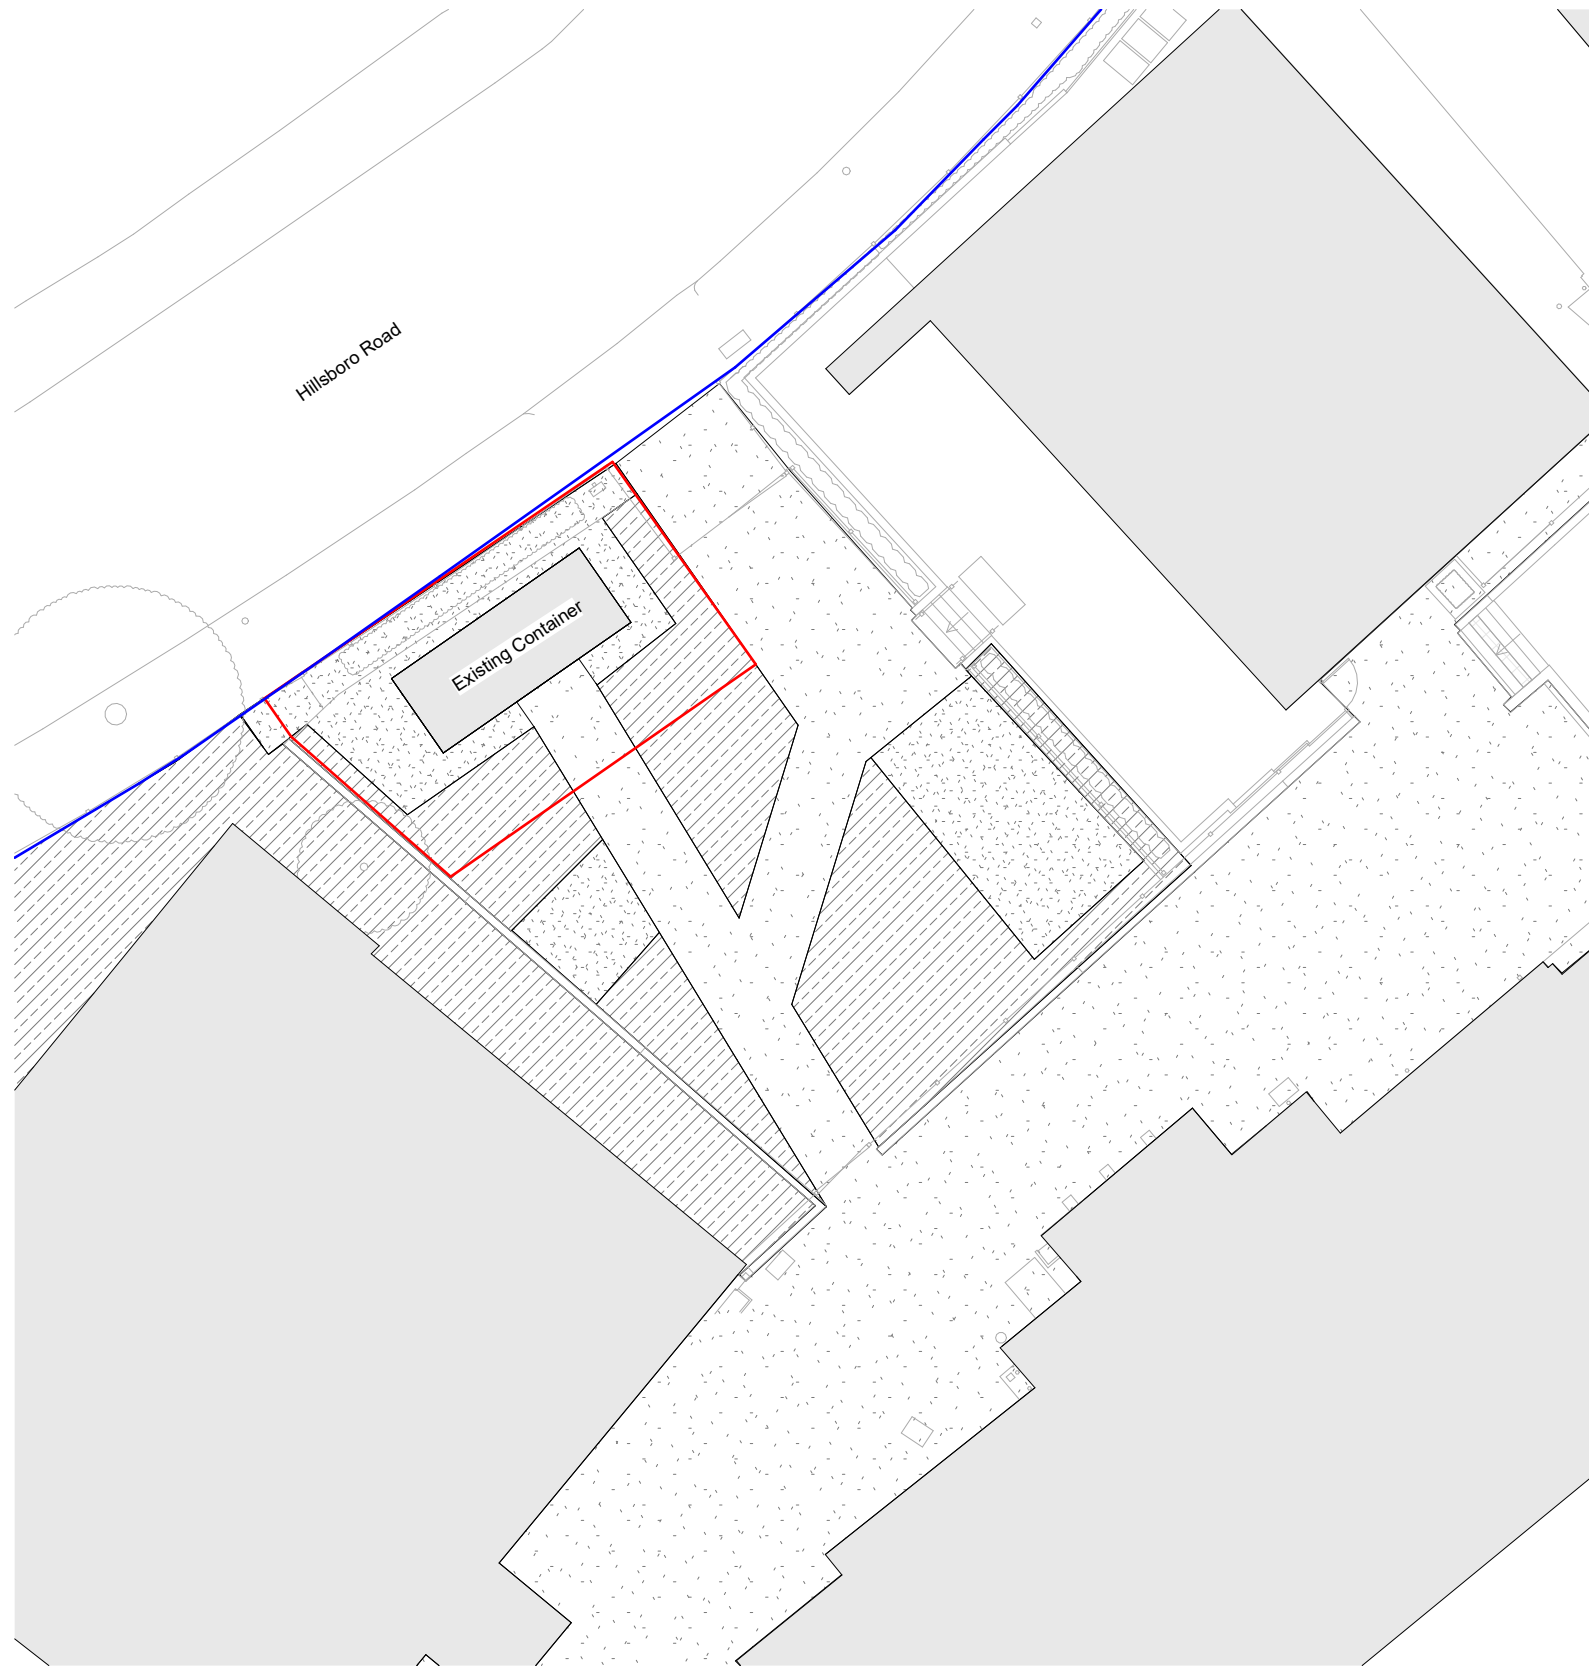

Existing Site Plan
1 : 200

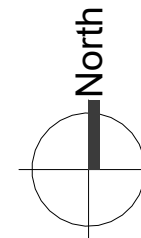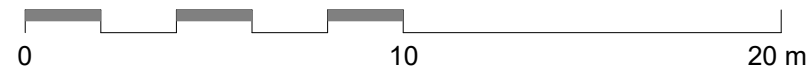

P01 29.05.24 Issued for Permitted Development

rev	date	note
-----	------	------

CODE	SUITABILITY DESCRIPTION
------	-------------------------

STATUS	PURPOSE OF ISSUE
	PLANNING

MAP
3rd floor
99-101 Farringdon Road
London, EC1R 3BT
tel: 020 7096 5007
email: studio@map-architecture.co.uk

PROJECT NO: **2404**

PROJECT: All Pod

TITLE: Existing Site Plan


CLIENT: Alleyn's School

DRAWN BY	CHECKED BY	DATE
VM	HC	29/05/24



SCALE (@ A3)	PROJECT NUMBER
1 : 200	2404

DRAWING NUMBER	REV
E001	P01

THIS IS NOT A CONSTRUCTION DRAWING, IT IS UNSUITABLE FOR THE PURPOSE OF CONSTRUCTION AND MUST ON NO ACCOUNT BE USED AS SUCH.

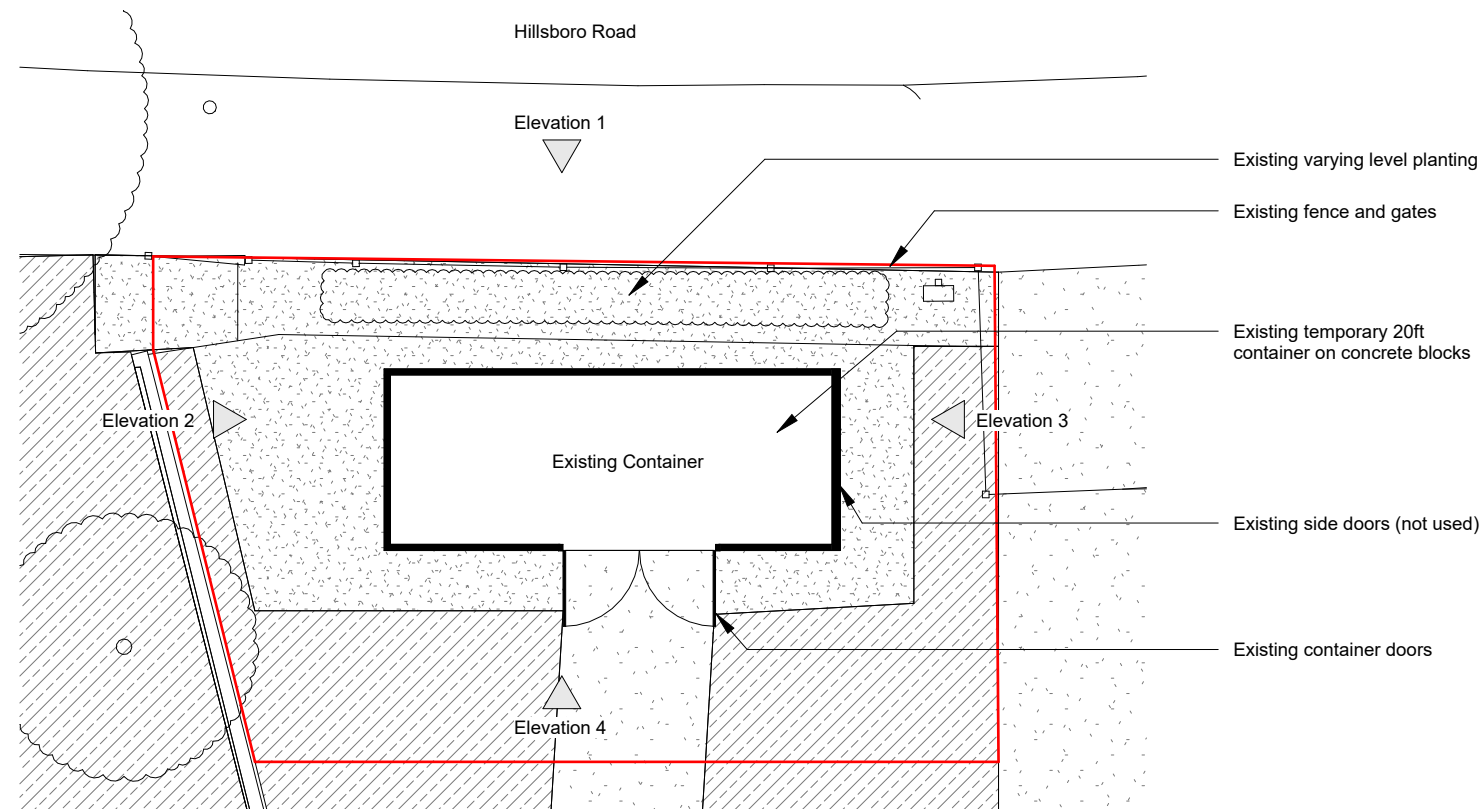

Existing Ground Floor Plan
1 : 100

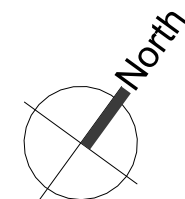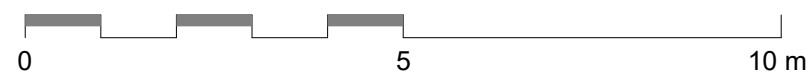

P01 29.05.24 Issued for Permitted Development

rev	date	note
-----	------	------

CODE	SUITABILITY DESCRIPTION
------	-------------------------

STATUS	PURPOSE OF ISSUE
	PLANNING

MAP
3rd floor
99-101 Farringdon Road
London, EC1R 3BT
tel: 020 7096 5007
email: studio@map-architecture.co.uk

PROJECT NO: **2404**

PROJECT: All Pod

TITLE: Existing Ground Floor Plan

CLIENT: Alleyn's School

DRAWN BY	CHECKED BY	DATE
VM	HC	29/05/24


SCALE (@ A3)	PROJECT NUMBER
1 : 100	2404

DRAWING NUMBER	REV
E002	P01


THIS IS NOT A CONSTRUCTION DRAWING, IT IS UNSUITABLE FOR THE PURPOSE OF CONSTRUCTION AND MUST ON NO ACCOUNT BE USED AS SUCH.

Key:

--- Site Boundary

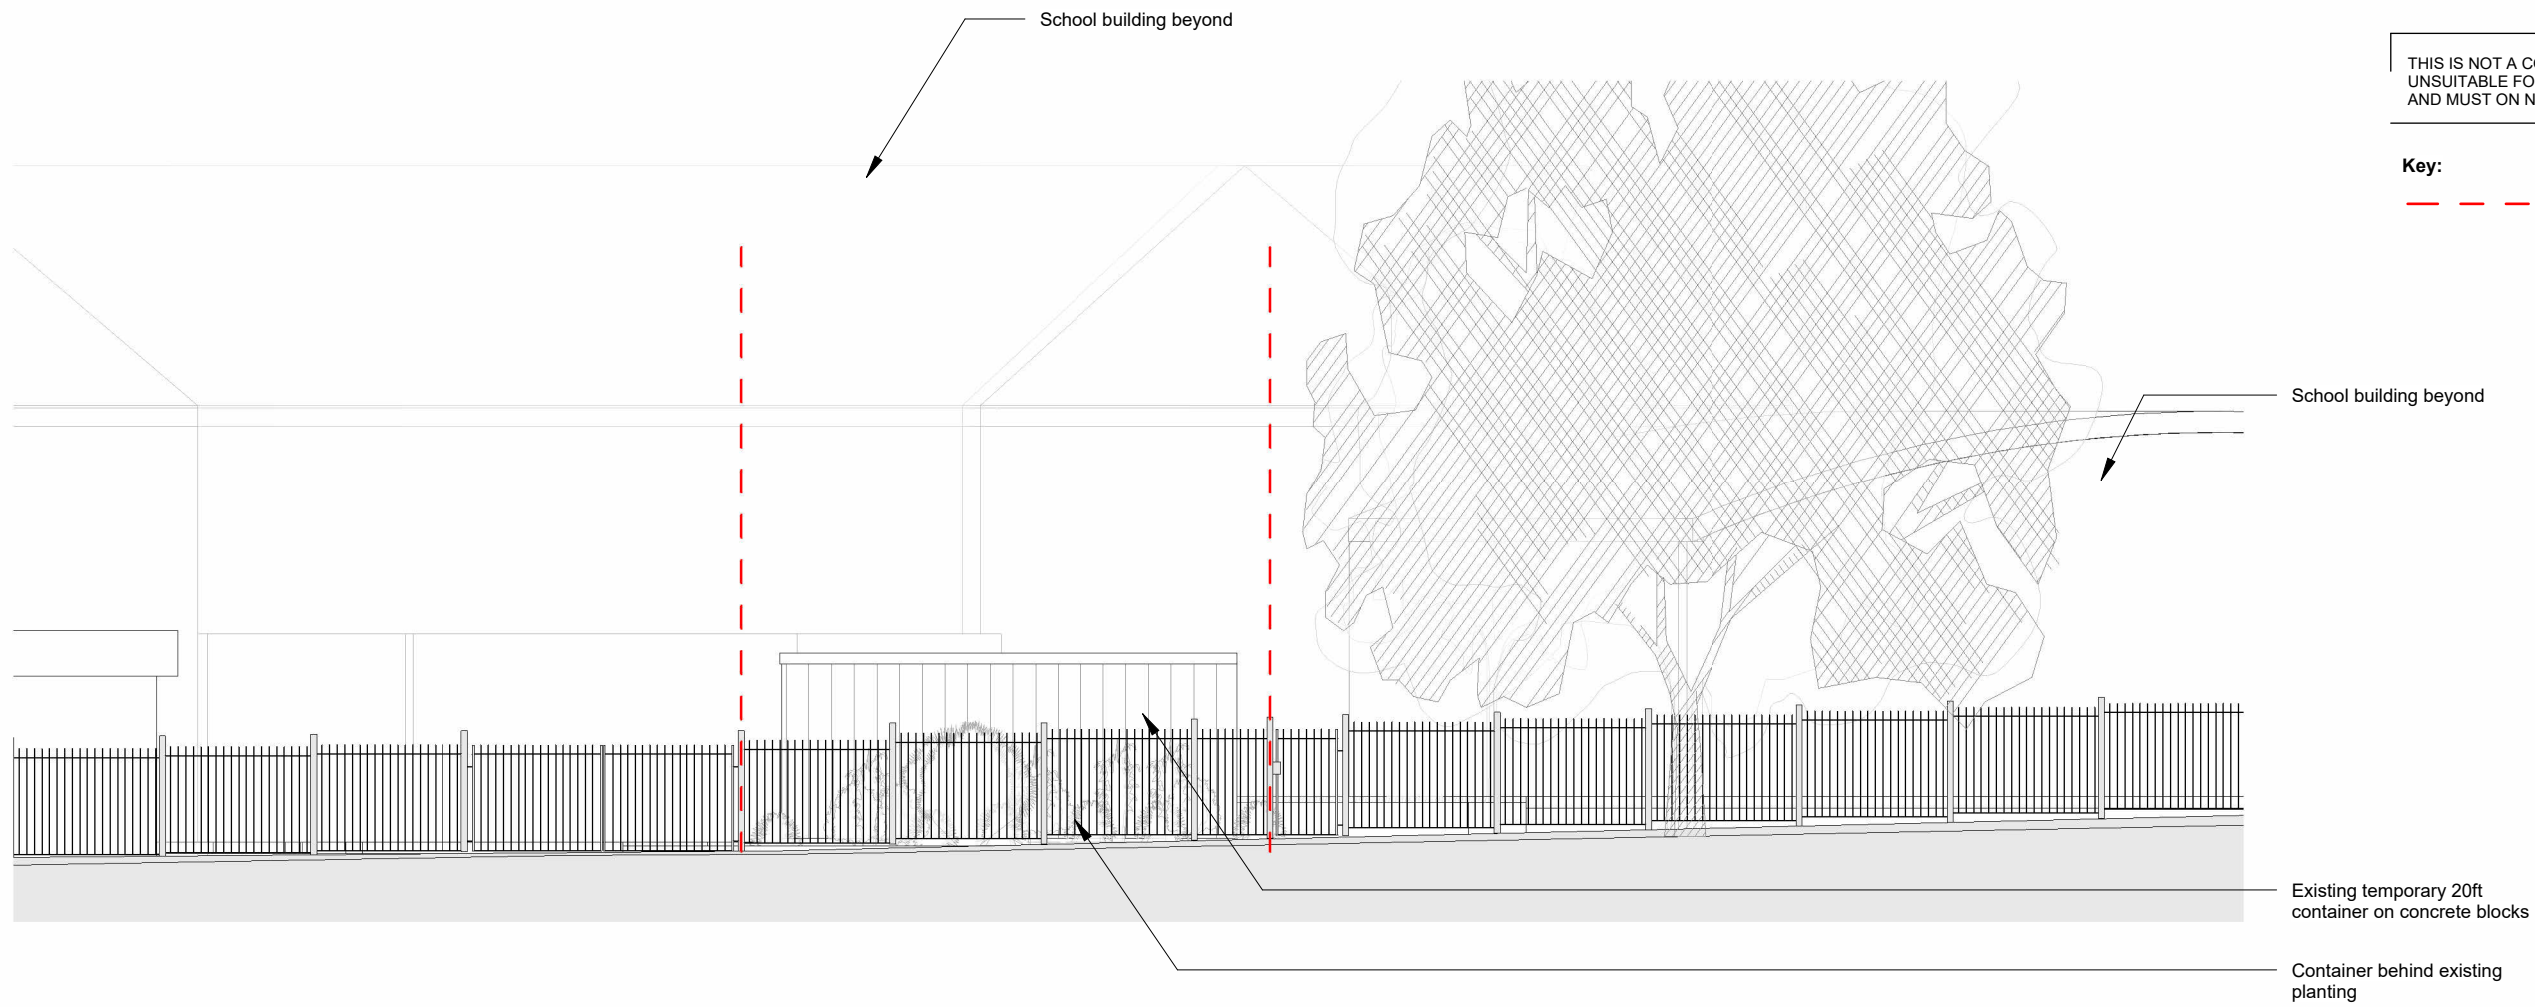


Existing Elevation 1 - Street Elevation
1 : 100

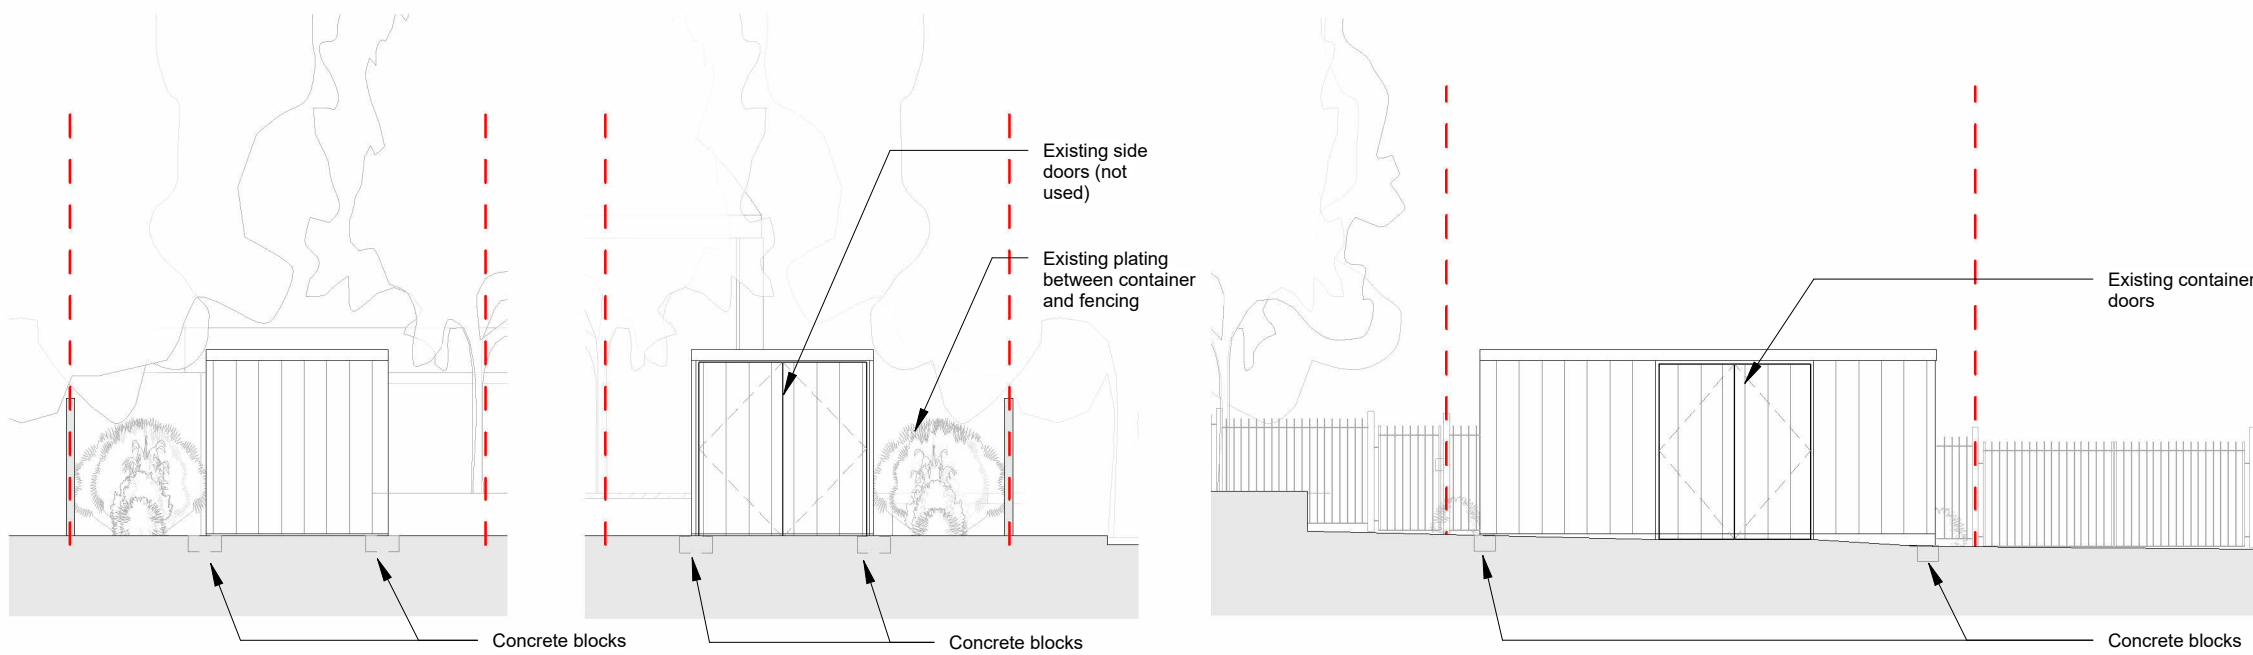

Existing Elevation 2
1 : 100

Existing Elevation 3
1 : 100

Existing Elevation 4
1 : 100

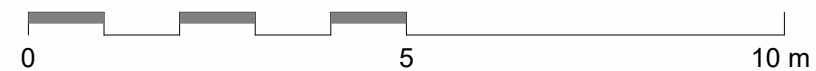

P01 29.05.24 Issued for Permitted Development

rev	date	note

CODE	SUITABILITY DESCRIPTION

STATUS	PURPOSE OF ISSUE
	PLANNING

MAP
3rd floor
99-101 Farringdon Road
London, EC1R 3BT
tel: 020 7096 5007
email: studio@map-architecture.co.uk

PROJECT NO: **2404**

PROJECT: All Pod

TITLE: Existing Elevations


CLIENT: Alleyn's School

DRAWN BY	CHECKED BY	DATE
VM	HC	29/05/24



SCALE (@ A3)	PROJECT NUMBER
1 : 100	2404

DRAWING NUMBER	REV
E003	P01

THIS IS NOT A CONSTRUCTION DRAWING, IT IS UNSUITABLE FOR THE PURPOSE OF CONSTRUCTION AND MUST ON NO ACCOUNT BE USED AS SUCH.

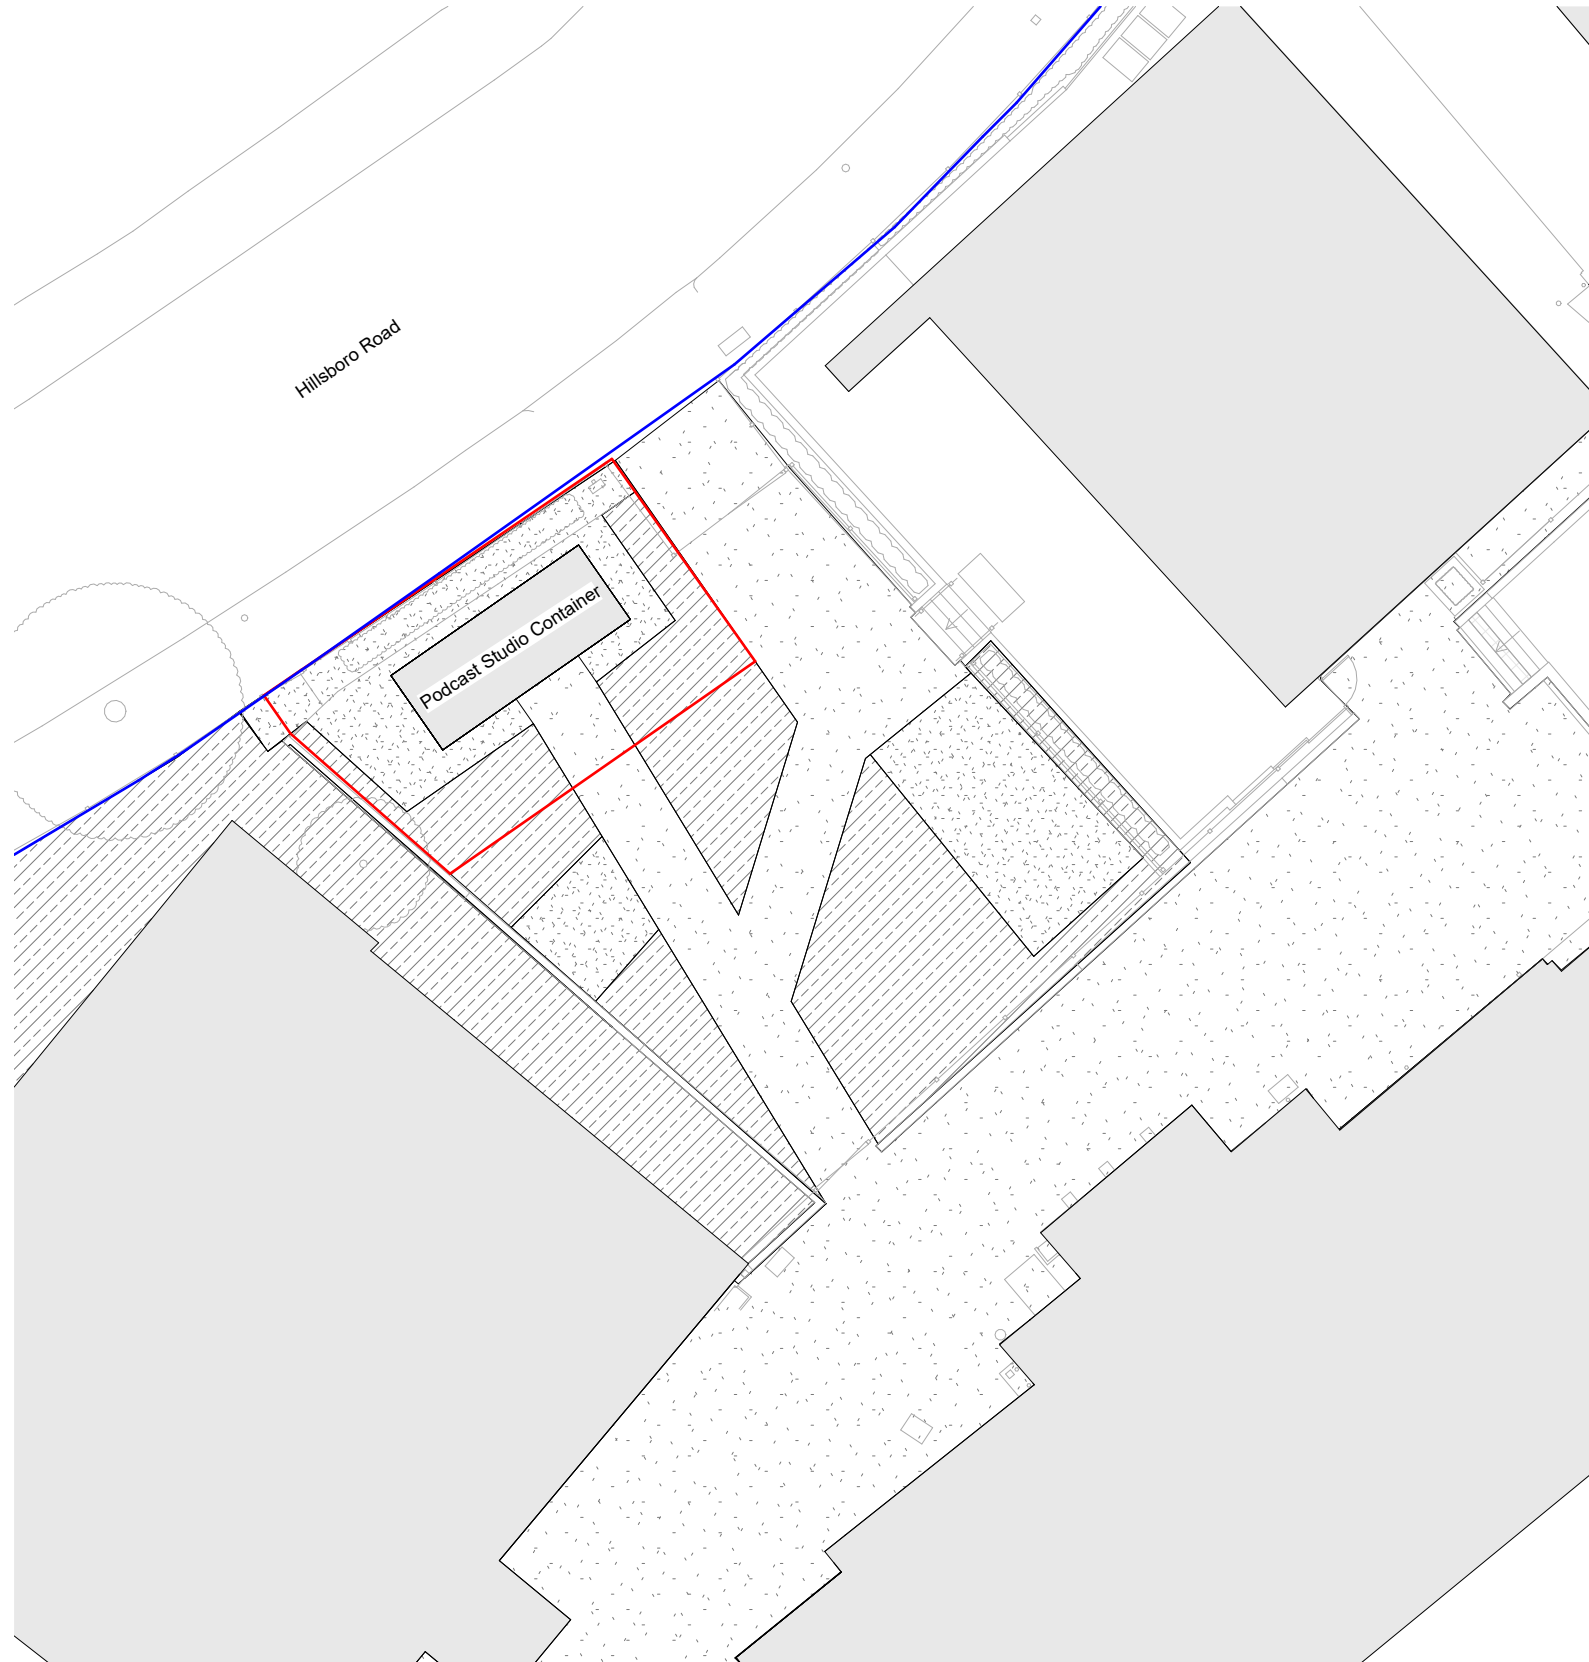

Proposed Site Plan
1 : 200

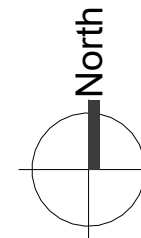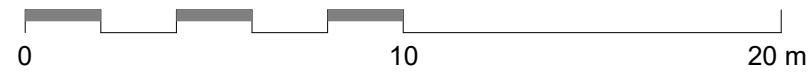

P01 29.05.24 Issued for Permitted Development

rev	date	note
-----	------	------

CODE	SUITABILITY DESCRIPTION
------	-------------------------

STATUS	PURPOSE OF ISSUE
	PLANNING

MAP 3rd floor
99-101 Farringdon Road
London, EC1R 3BT
tel: 020 7096 5007
email: studio@map-architecture.co.uk

PROJECT NO: **2404**

PROJECT: All Pod

TITLE: Proposed Site Plan


CLIENT: Alleyn's School

DRAWN BY	CHECKED BY	DATE
VM	HC	29/05/24



SCALE (@ A3)	PROJECT NUMBER
1 : 200	2404

DRAWING NUMBER	REV
P001	P01

THIS IS NOT A CONSTRUCTION DRAWING, IT IS UNSUITABLE FOR THE PURPOSE OF CONSTRUCTION AND MUST ON NO ACCOUNT BE USED AS SUCH.

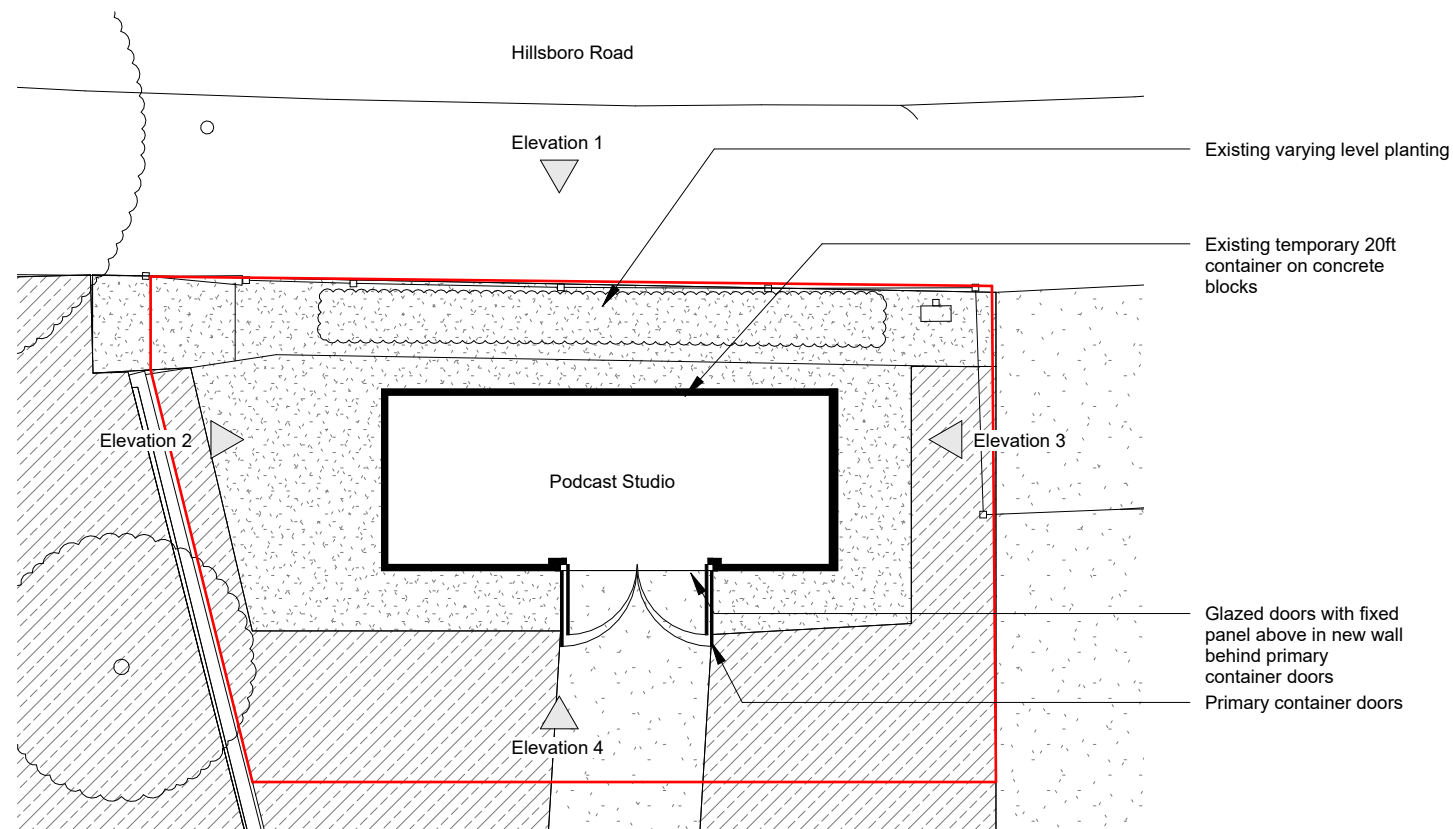

Proposed Ground Floor Plan
1 : 100

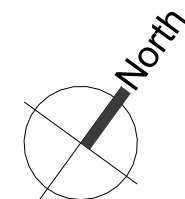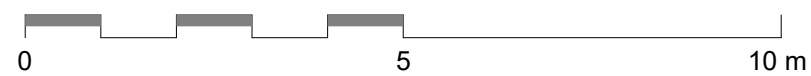

P01 29.05.24 Issued for Permitted Development

rev	date	note
-----	------	------

CODE	SUITABILITY DESCRIPTION
------	-------------------------

STATUS	PURPOSE OF ISSUE
	PLANNING

MAP
3rd floor
99-101 Farringdon Road
London, EC1R 3BT
tel: 020 7096 5007
email: studio@map-architecture.co.uk

PROJECT NO: **2404**

PROJECT: All Pod

TITLE: Proposed Ground Floor Plan

CLIENT: Alleyn's School

DRAWN BY	CHECKED BY	DATE
VM	HC	29/05/24


SCALE (@ A3)	PROJECT NUMBER
1 : 100	2404

DRAWING NUMBER	REV
P002	P01


THIS IS NOT A CONSTRUCTION DRAWING, IT IS UNSUITABLE FOR THE PURPOSE OF CONSTRUCTION AND MUST ON NO ACCOUNT BE USED AS SUCH.

Key:


--- Site Boundary

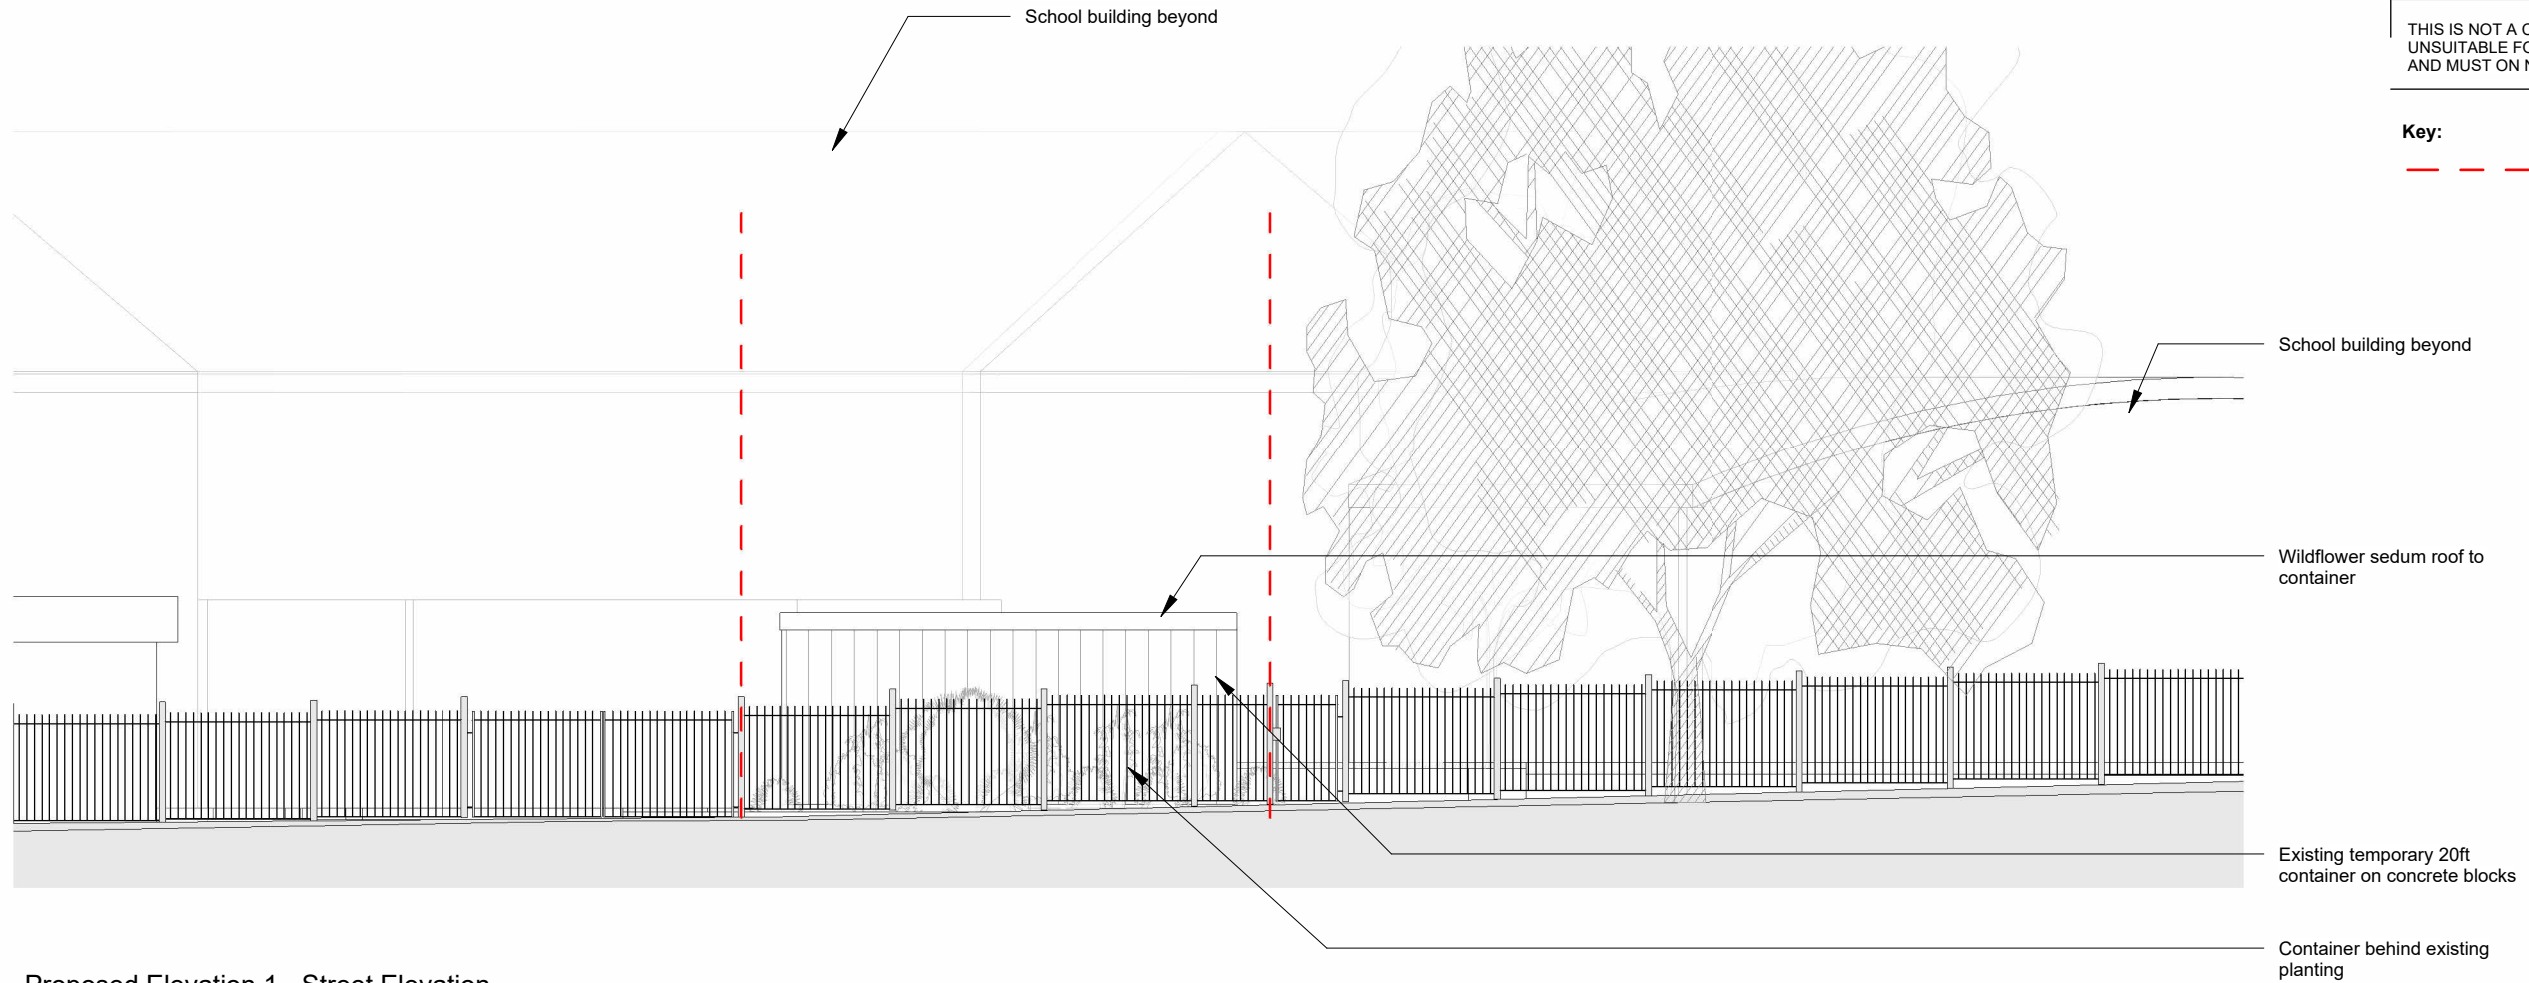


Proposed Elevation 1 - Street Elevation
1 : 100

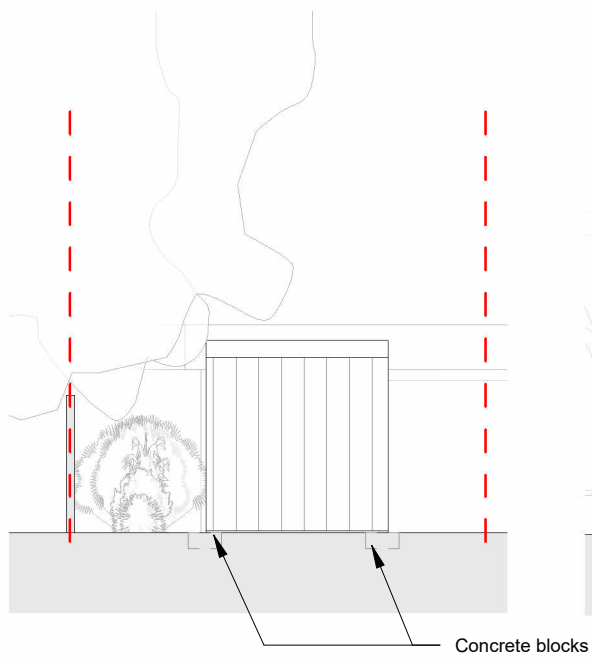

Proposed Elevation 2
1 : 100

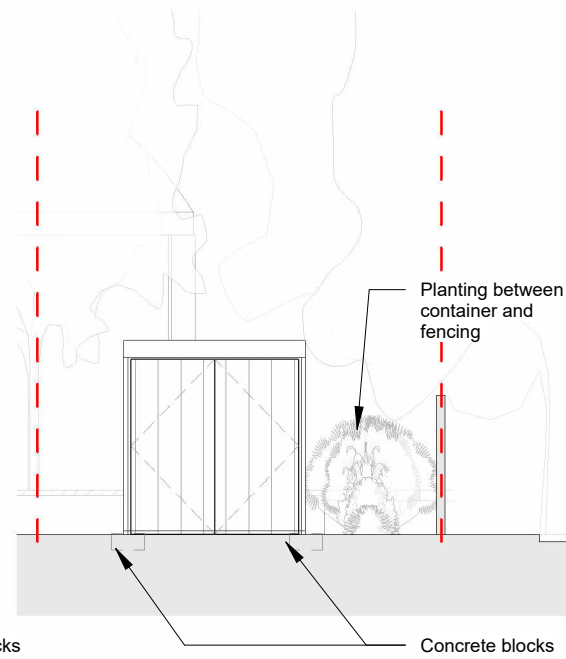

Proposed Elevation 3
1 : 100

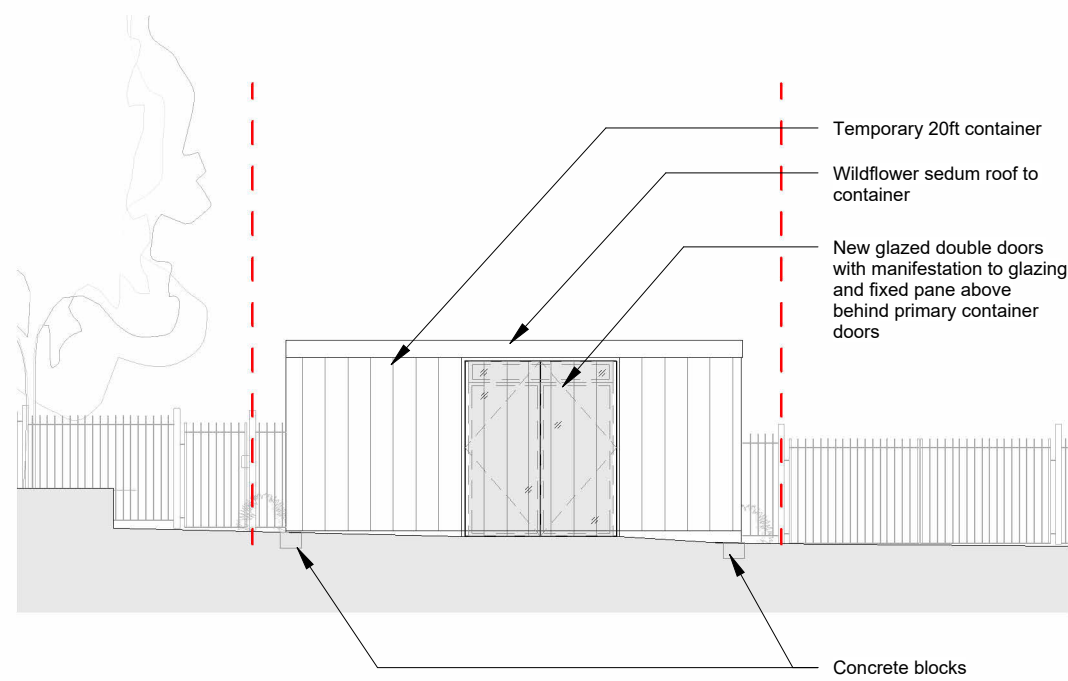

Proposed Elevation 4
1 : 100

P01 29.05.24 Issued for Permitted Development

rev	date	note

CODE	SUITABILITY DESCRIPTION

STATUS	PURPOSE OF ISSUE
	PLANNING

MAP
3rd floor
99-101 Farringdon Road
London, EC1R 3BT
tel: 020 7096 5007
email: studio@map-architecture.co.uk

PROJECT NO: **2404**

PROJECT: All Pod

TITLE: Proposed Elevations

CLIENT: Alleyn's School

DRAWN BY	CHECKED BY	DATE
VM	HC	29/05/24

SCALE (@ A3)	PROJECT NUMBER
1 : 100	2404

DRAWING NUMBER	REV
P003	P01

